


ROOM INDEX - SECOND FLOOR

ROOM NUMBER	ROOM FUNCTION	ACTUAL USAGE
201	5TH GRADE CLASSROOM	78%
202	4TH GRADE CLASSROOM	78%
202a	STUDENT WORKSPACE	50%
203	4TH GRADE CLASSROOM	78%
204	MULTI-PURPOSE	73%
205	5TH GRADE CLASSROOM	78%
205a	RESOURCE	78%
206	3RD GRADE CLASSROOM	78%
207	3RD GRADE CLASSROOM	78%
208a	2ND GRADE CLASSROOM	78%
208b	2ND GRADE CLASSROOM	78%
208c	ELL	58%
213	READING SPECIALIST	65%

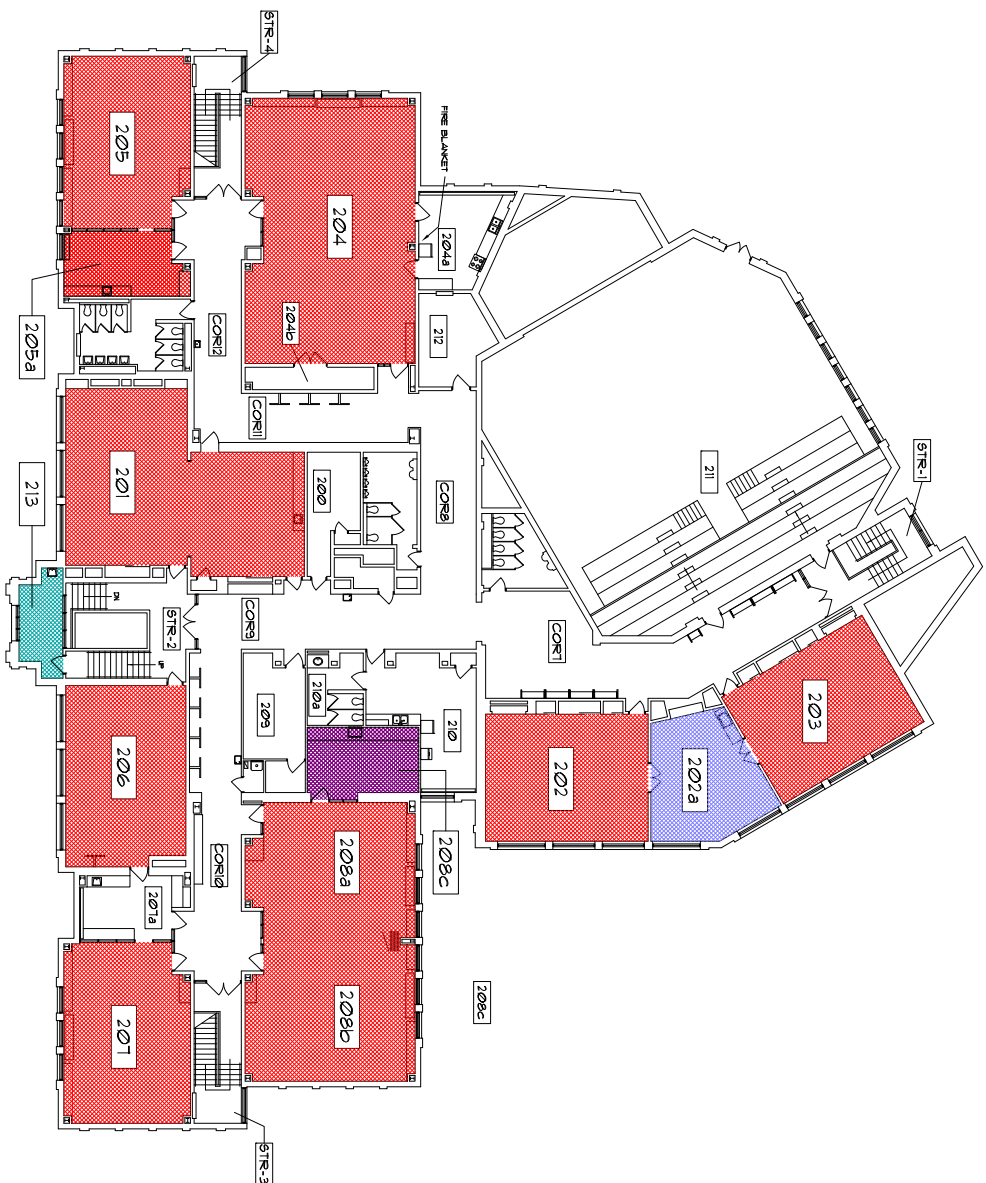

1 COMPOSITE SECOND FLOOR PLAN



LEGEND

COLOR	USAGE % RANGE	COLOR	USAGE % RANGE
[Green]	91% TO 100%	[Blue]	41% TO 50%
[Blue]	81% TO 90%	[Yellow]	31% TO 40%
[Red]	71% TO 80%	[Orange]	21% TO 30%
[Cyan]	61% TO 70%	[Purple]	11% TO 20%
[Purple]	51% TO 60%	[Grey]	1% TO 10%

REVISIONS BY

2011 UTILIZATION STUDY
 at
 A. F. AMES ELEMENTARY SCHOOL
 86 SOUTHCOTE ROAD
 RIVERSIDE, ILLINOIS 60546-1633

for the
 BOARD OF EDUCATION
 RIVERSIDE PUBLIC SCHOOLS DISTRICT 96
 63 WOODSIDE ROAD
 RIVERSIDE, ILLINOIS 60546-1998

101 EAST ST. CHARLES ROAD, SUITE 204
 VILLA PARK, ILLINOIS 60181
 PHONE 630.833.6090 FAX 630.833.2190



Date: JUNE 14, 2011
 Scale: AS NOTED
 Drawn: HEN, CE
 Job: 10016
 Sheet: US-2
 Of: 2 Sheets

THESE DOCUMENTS ARE COPYRIGHTED. REPRODUCTION OF THIS DRAWING, BY ANY PHOTOGRAPHIC, XEROGRAPHIC OR OTHER SIMILAR TECHNIQUE OR PROCESS, DURING THE BIDDING PERIOD OR FOR INCORPORATING THE MATERIAL CONTAINED HEREON INTO A SHOP DRAWING, IS STRICTLY PROHIBITED WITHOUT THE EXPRESSED CONSENT OF Concept 3 Architects, P.C. © 2001 Concept 3 Architects, P.C.