


ROOM INDEX


ROOM NUMBER	ROOM FUNCTION	ACTUAL USAGE
1	KINDERGARTEN CLASSROOM	10%
2	1ST GRADE CLASSROOM	18%
3	1ST GRADE CLASSROOM	18%
4	5TH GRADE CLASSROOM	18%
4a	RESOURCE	18%
5	3RD GRADE CLASSROOM	18%
6	5TH GRADE CLASSROOM	18%
7	2ND GRADE CLASSROOM	18%
8	4TH GRADE CLASSROOM	18%
9	ART CLASSROOM	55%
10	2ND GRADE CLASSROOM	18%
10a	READING SPECIALIST	65%
12	MULTI-PURPOSE	69%
13	LIBRARY	30%
14a	SPEECH / SOCIAL WORKER	80%
15	OCCUPATIONAL THERAPY / E.L.L.	50%
16	GYMNASIUM	18%
20	AUDITORIUM	10%

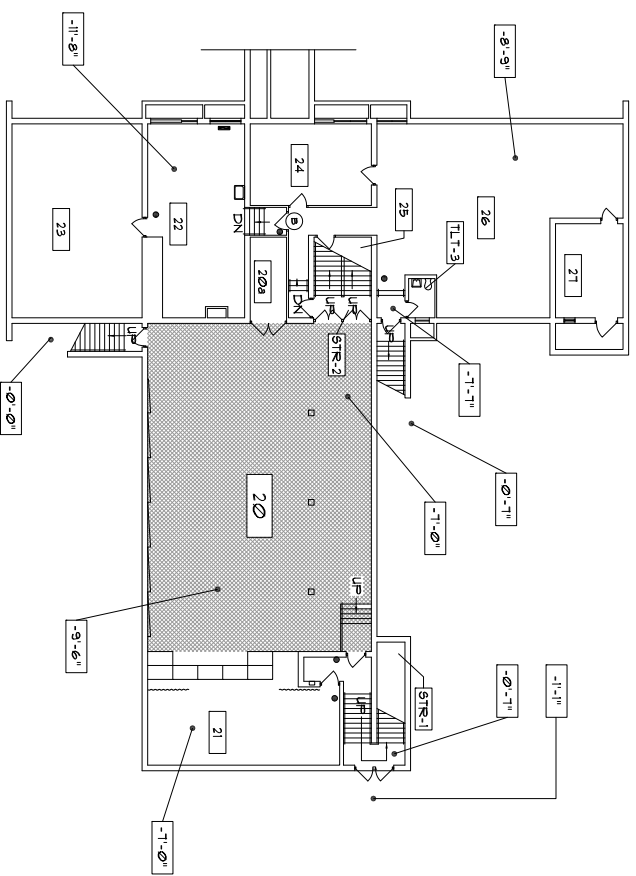


1 BASEMENT FLOOR PLAN



LEGEND			
COLOR	USAGE % RANGE	COLOR	USAGE % RANGE
[Green Box]	91% TO 100%	[Blue Box]	41% TO 50%
[Blue Box]	81% TO 90%	[Yellow Box]	31% TO 40%
[Red Box]	71% TO 80%	[Orange Box]	21% TO 30%
[Cyan Box]	61% TO 70%	[Pink Box]	11% TO 20%
[Purple Box]	51% TO 60%	[Grey Box]	1% TO 10%

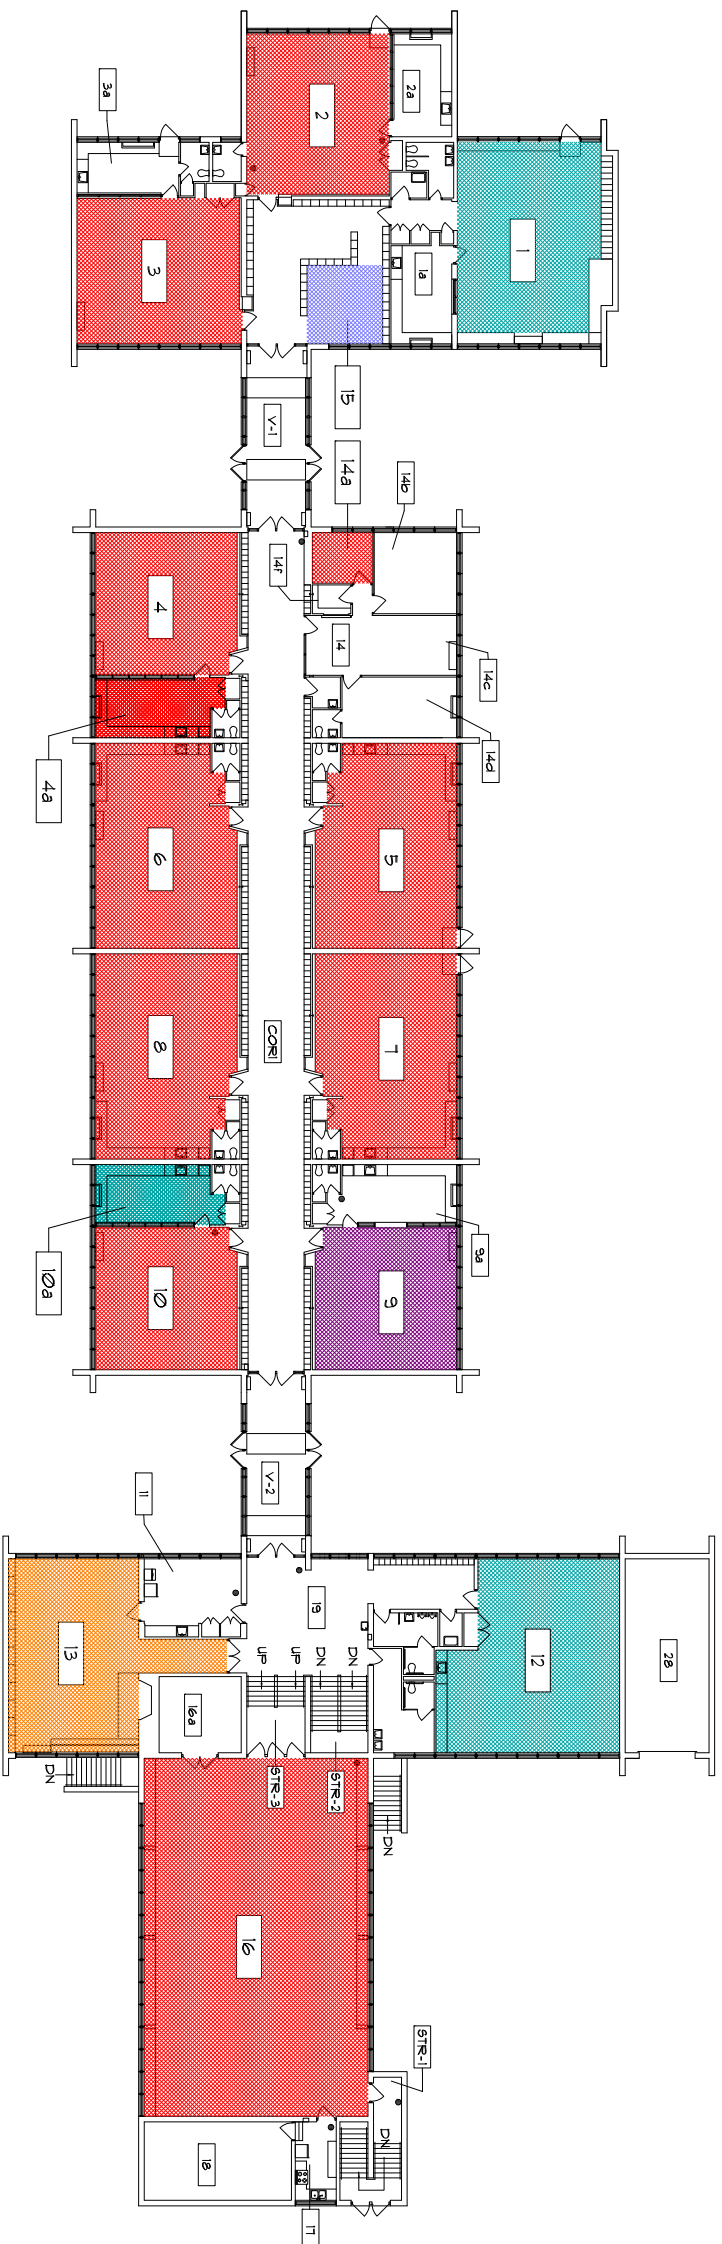

2 COMPOSITE FIRST FLOOR PLAN

 

REVISIONS BY

for the
BOARD OF EDUCATION
RIVERSIDE PUBLIC SCHOOLS DISTRICT NO. 96
63 WOODSIDE ROAD
RIVERSIDE, ILLINOIS 60546-1998

2011 UTILIZATION STUDY

at
BLYTHE PARK ELEMENTARY SCHOOL
735 LEESLEY ROAD
RIVERSIDE, ILLINOIS 60546-1717

101 EAST ST CHARLES ROAD, SUITE 204
VILLA PARK, ILLINOIS 60181
PHONE 630.833.6090 FAX 630.833.2190

CONCEPT 3
ARCHITECTS, P.C.

Date: JUNE 14, 2011

Scale: AS NOTED

Drawn: MEM, CE

Job: 10016

Sheet: US-1

Of 1 Sheets