




ROOM INDEX		
ROOM NUMBER	ROOM FUNCTION	ACTUAL USAGE
101	KINDERGARTEN CLASSROOM	44%
102	4TH GRADE CLASSROOM	18%
103	5TH GRADE CLASSROOM	18%
104	ECE CLASSROOM	15%
105	1ST GRADE CLASSROOM	18%
106	2ND GRADE CLASSROOM	18%
107	3RD GRADE CLASSROOM	18%
108	LIBRARY	44%
108a	READING / SOCIAL WORKER	61%
109	RESOURCE	18%
117	GYMNASIUM	68%
202	ART CLASSROOM	44%
203	MUSIC CLASSROOM	61%

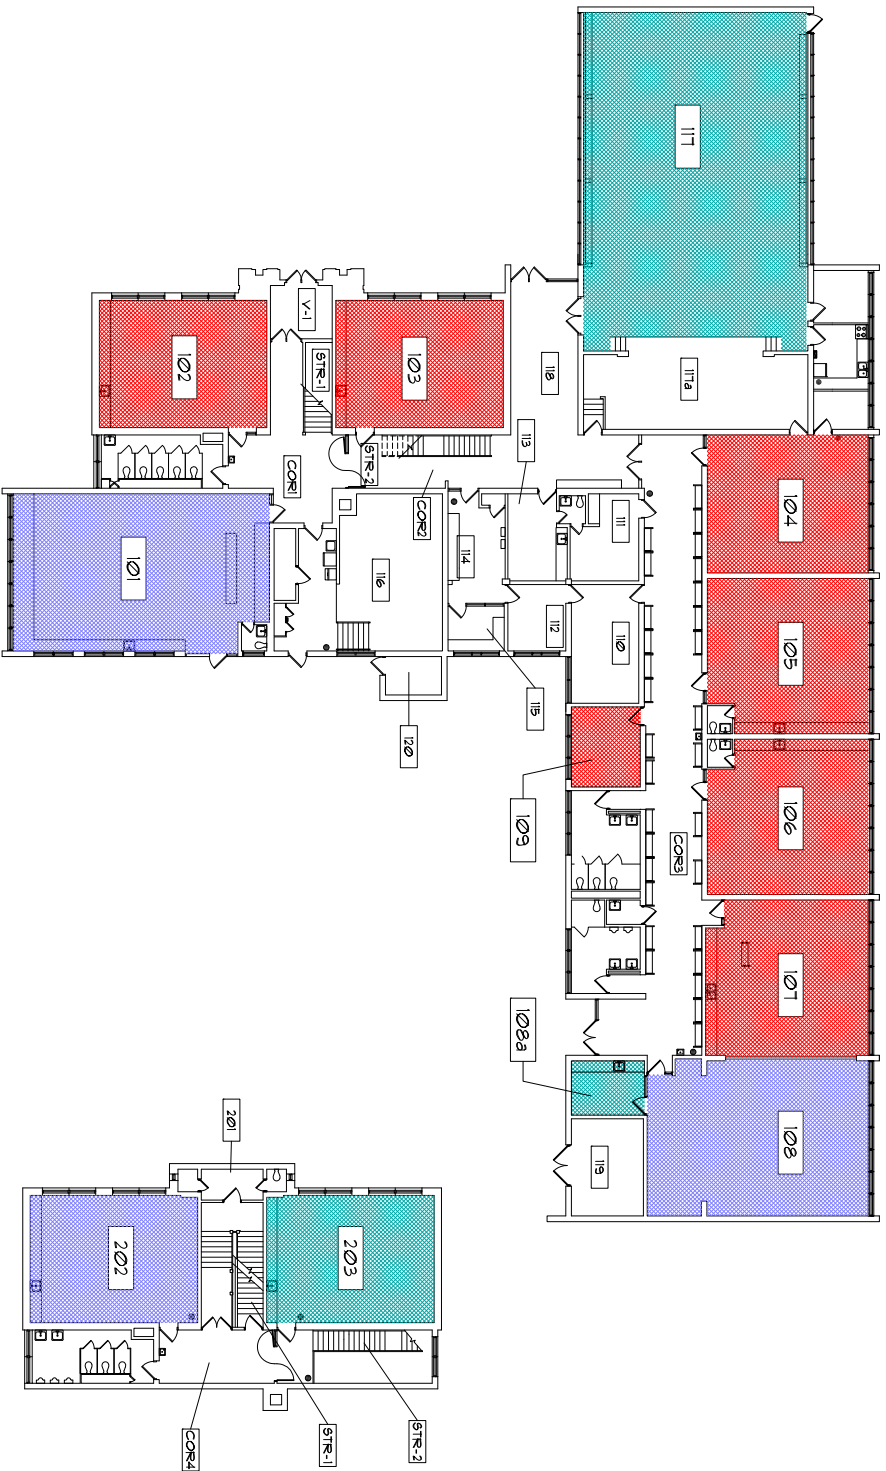


LEGEND			
COLOR	USAGE % RANGE	COLOR	USAGE % RANGE
[Green Box]	91% TO 100%	[Blue Box]	41% TO 50%
[Purple Box]	81% TO 90%	[Yellow Box]	31% TO 40%
[Red Box]	71% TO 80%	[Orange Box]	21% TO 30%
[Teal Box]	61% TO 70%	[Pink Box]	11% TO 20%
[Purple Box]	51% TO 60%	[Grey Box]	1% TO 10%

 

1 COMPOSITE FIRST FLOOR PLAN

 

2 COMPOSITE SECOND FLOOR PLAN

 

REVISIONS BY

2011 UTILIZATION STUDY
 for the
 BOARD OF EDUCATION
 RIVERSIDE PUBLIC SCHOOLS DISTRICT 96
 63 WOODSIDE ROAD
 RIVERSIDE, ILLINOIS 60546-1998

101 EAST ST CHARLES ROAD, SUITE 204
 VILLA PARK, ILLINOIS 60181
 PHONE 630.833.6090 FAX 630.833.2190

CONCEPT 3
 ARCHITECTS, P.C.

Date: JUNE 14, 2011
 Scale: AS NOTED
 Drawn: HEN, CE
 Job: 10016
 Sheet: US-1
 Of: 1 Sheets